


First Floor

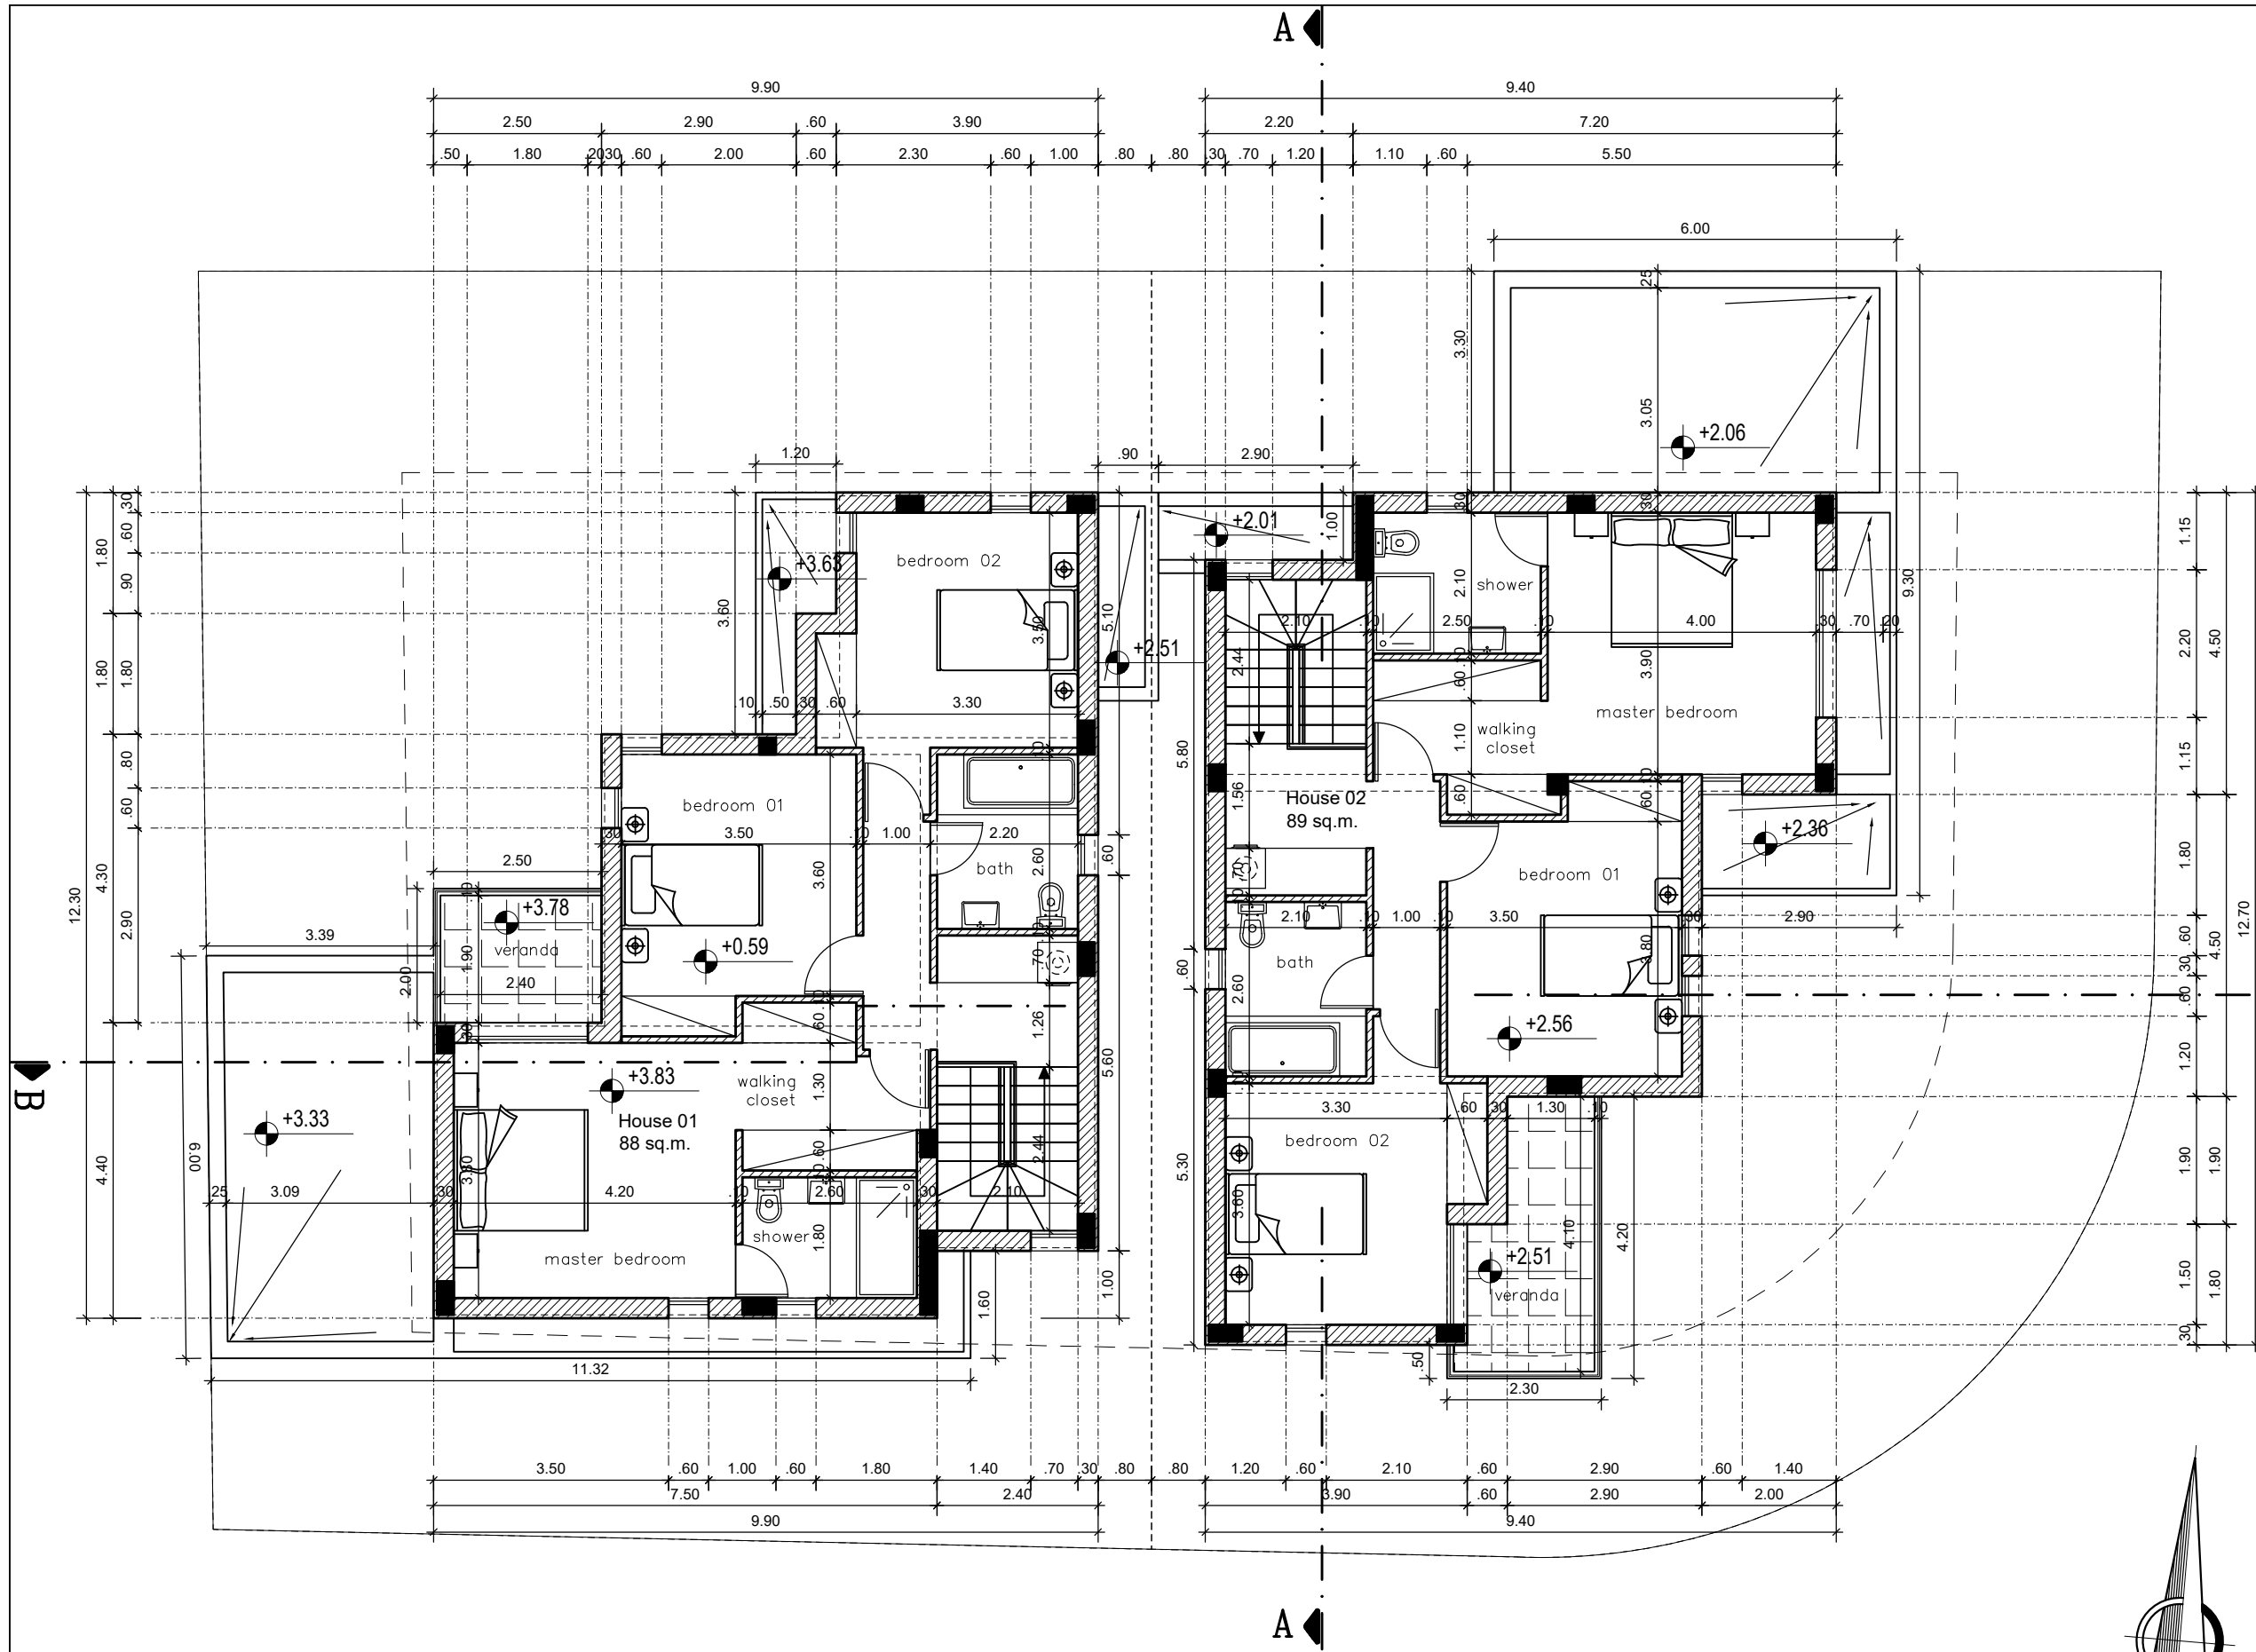

Notes:
 * XXX suggested levels
 * XXX existing levels

PLOT - 694: 535 sq.m.

House 01
 PLOT: 266 sq.m.
 Ground: 85 sq.m.
 First: 88 sq.m.

Total: 173 sq.m.

House 02
 PLOT: 269 sq.m.
 Ground: 86 sq.m.
 First: 89 sq.m.

Total: 175 sq.m.

www.degrussalarkou.co.uk		Stamp & Sign
dE Grussa Larkou ARCHITECTS		
13 Griva Digeni, Stavroski Hall, ap.401, Larnaca 6030 CY degrussalarkou@cytanet.com.cy tel.+357 24661677 fax.+357 24658383		F.D.
File name:	A04-126 SKD21 (Adeia Oikodomis 13.12.21)	
Checked by:	G.L.	Drawn by:

Project Name	G.A. Sketsios LTD, PLOT 694 2 Residences in Aradippou	
Drawing Name	First Floor Plan	

Scale: 1:100 Date: December 21

Drawing No.
 126 SKD21
 A02

