



# Ground Floor

Notes:  
 \* XXX suggested levels  
 \* XXX existing levels  
 PLOT: 581 sq.m.  
 Density: 90% :523 sq.m.  
 +5%: 26 sq.m. = 549 sq.m.  
 Cover: 50% :291 sq.m.

Used Density  
 Ground: 4 sq.m.  
 First: 213 sq.m.  
 Second: 166 sq.m.  
 Third: 166 sq.m.


total: 549 sq.m.

Used Cover: 261 sq.m.

www.degrussalarkou.co.uk <b>dE Grussa Larkou ARCHITECTS</b> 13 Criva Digeni, Stavros Hall, ap.401, Larnaca 6030, CY degrussalarkou@cytanet.com.cy tel. +357 24661677 fax. +357 24663863	Stamp & Sign
	F.D.
File name: A05-135 SKD22(dlaxwrismos 3.1.23)	Checked by: G.L.
Drawn by:	F.D.

Project Name <b>G.A. Sketsios Constructions Residences in Aradippou</b>	Drawing Name Ground Floor Plan
--	-----------------------------------

Scale 1:100	Date January 23
Drawing No. 135 SKD22 A01	

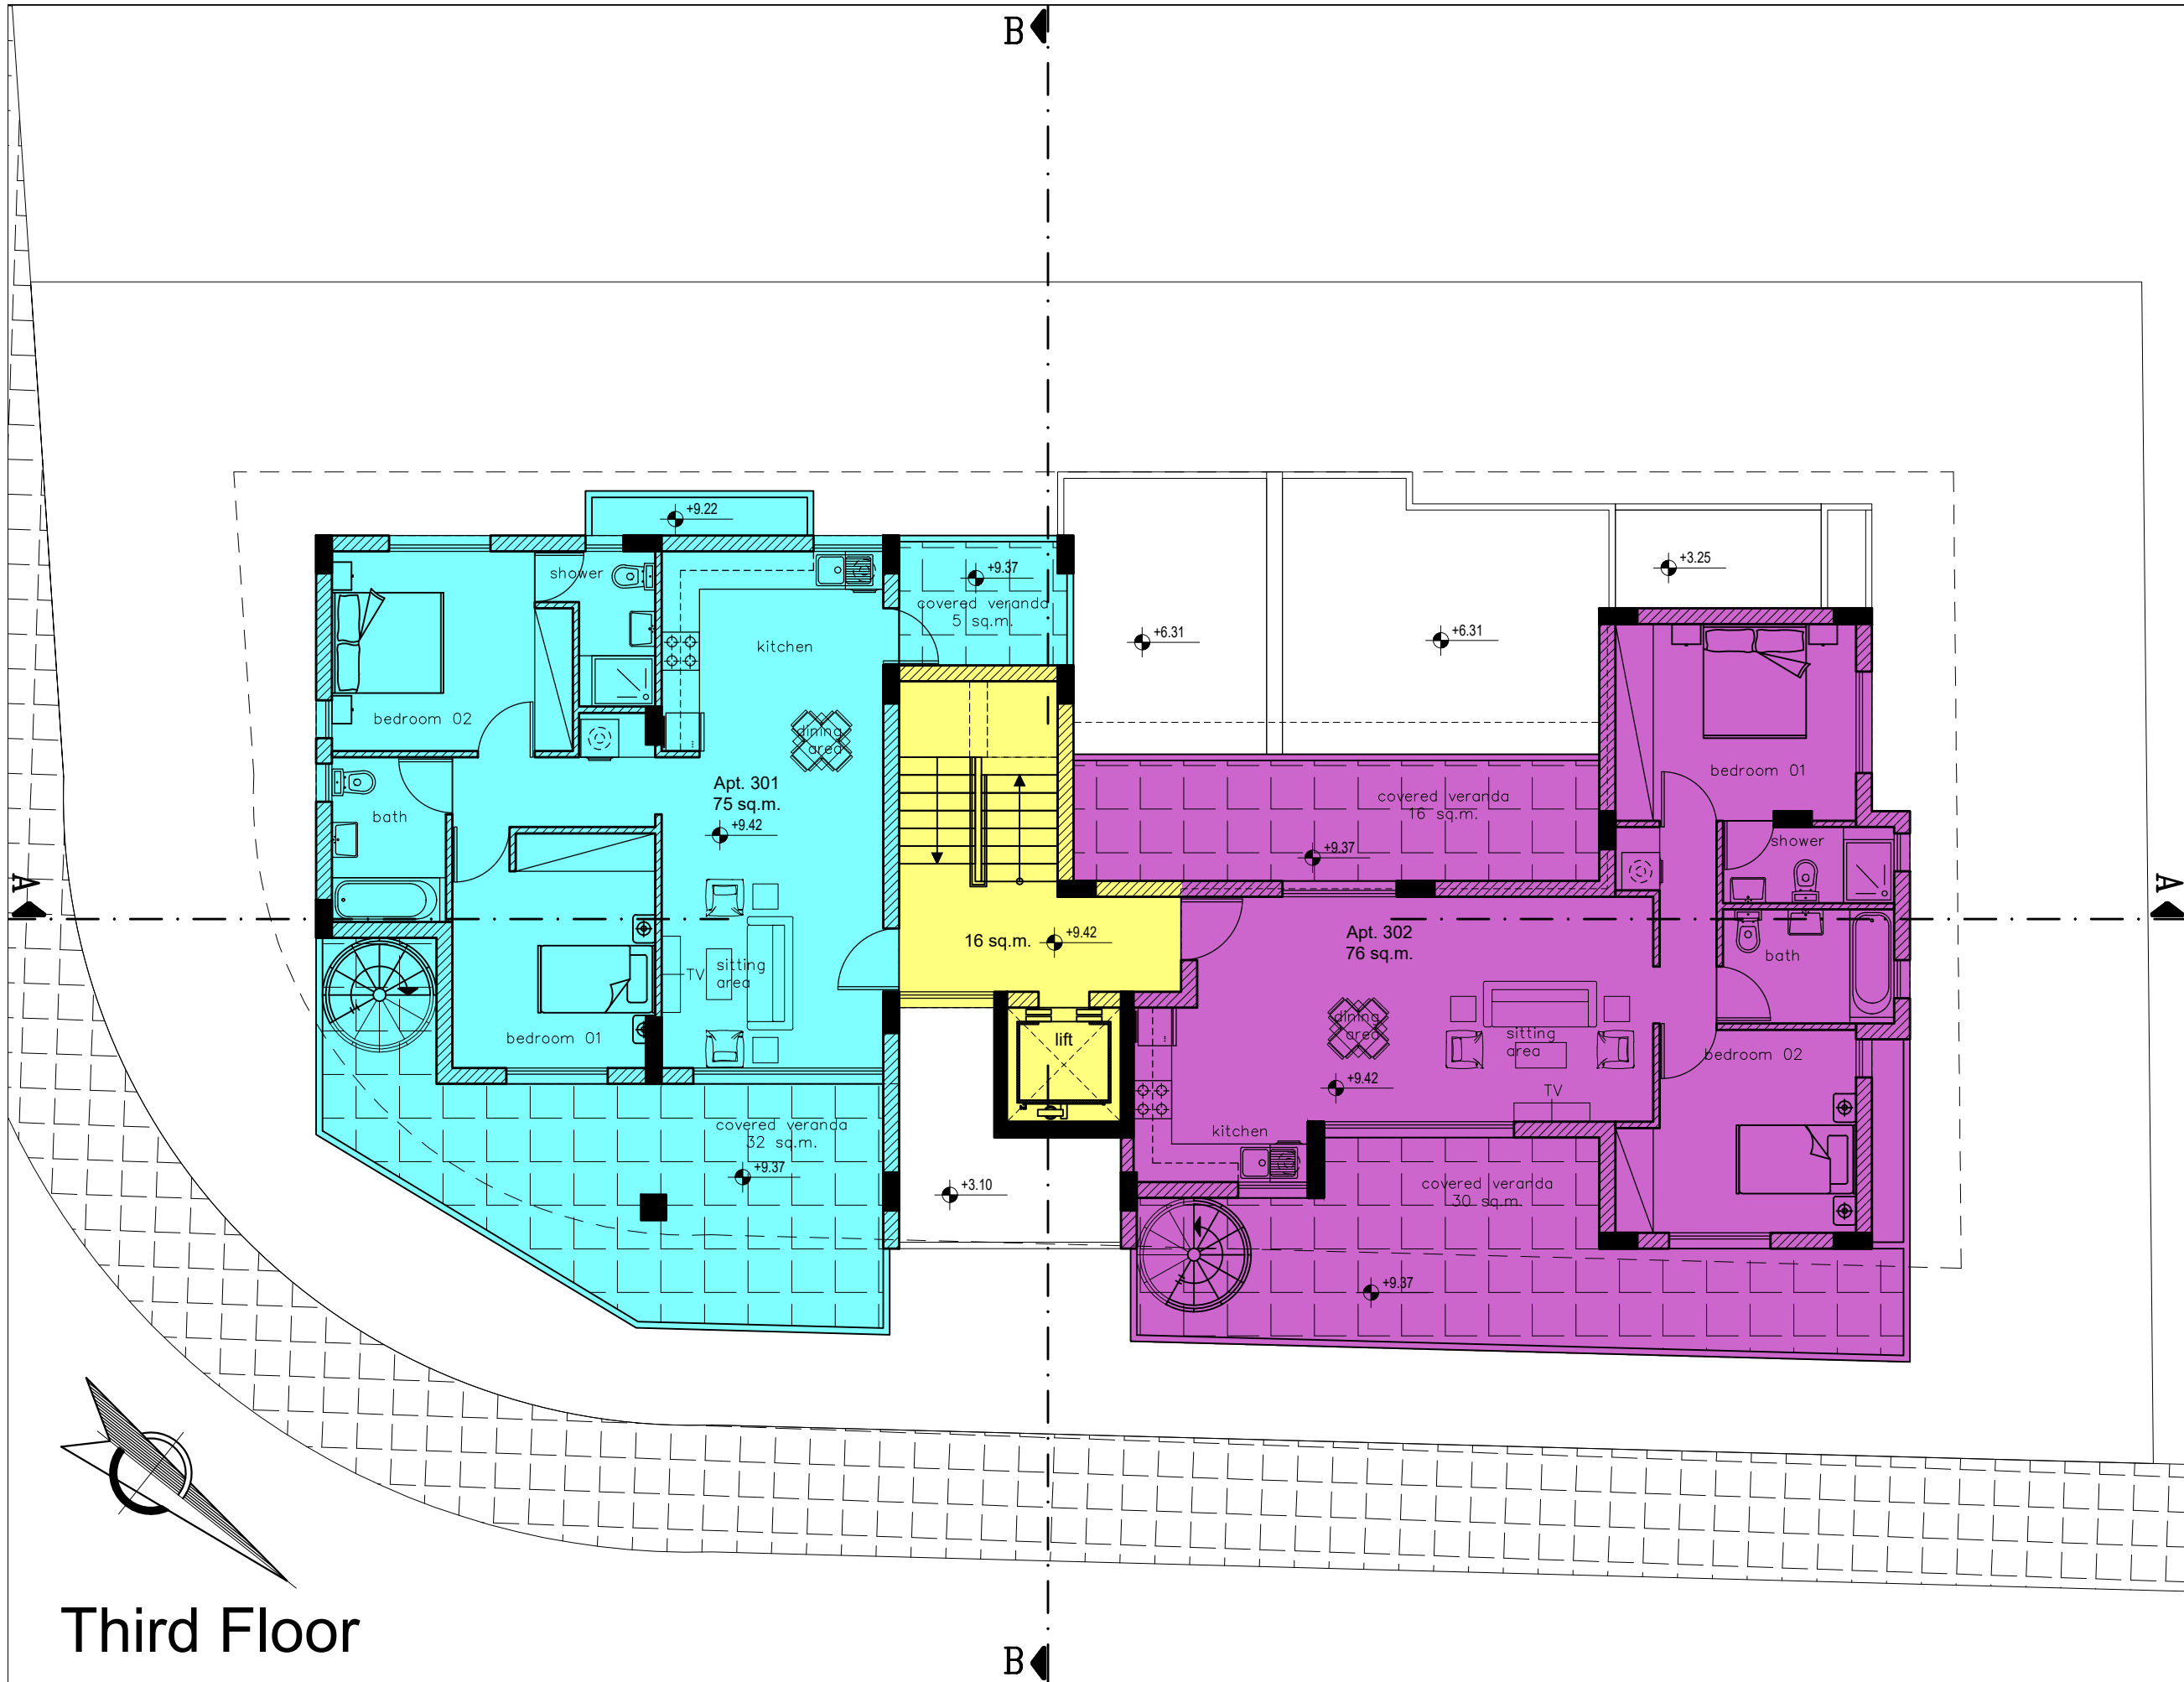

# Third Floor

Notes:  
 \*XXX suggested levels  
 \*XXX existing levels  
 PLOT: 581 sq.m.  
 Density: 90% :523 sq.m.  
 +5%: 26 sq.m. = 549 sq.m.  
 Cover: 50% :291 sq.m.

Used Density  
 Ground: 4 sq.m.  
 First: 213 sq.m.  
 Second: 166 sq.m.  
 Third: 166 sq.m.


total: 549 sq.m.

Used Cover: 261 sq.m.

www.degrussalarkou.co.uk		Stamp & Sign
dE Grussa Larkou ARCHITECTS		
13 Criva Digeni, Stavrakí Hall, ap.401, Larnaca 6030, CY degrussalarkou@cytanet.com.cy tel.+357 24661677 fax.+357 24663863		F.D.
File name: A05-135 SKD22(dlaxwismos 3.1.23)	Drawn by:	
Checked by:	G.L.	

Project Name <b>G.A. Sketsios Constructions Residences in Aradippou</b>	Drawing Name <b>Third Floor Plan</b>
Scale 1:100	

Date January 23
Drawing No. 135 SKD22 A04

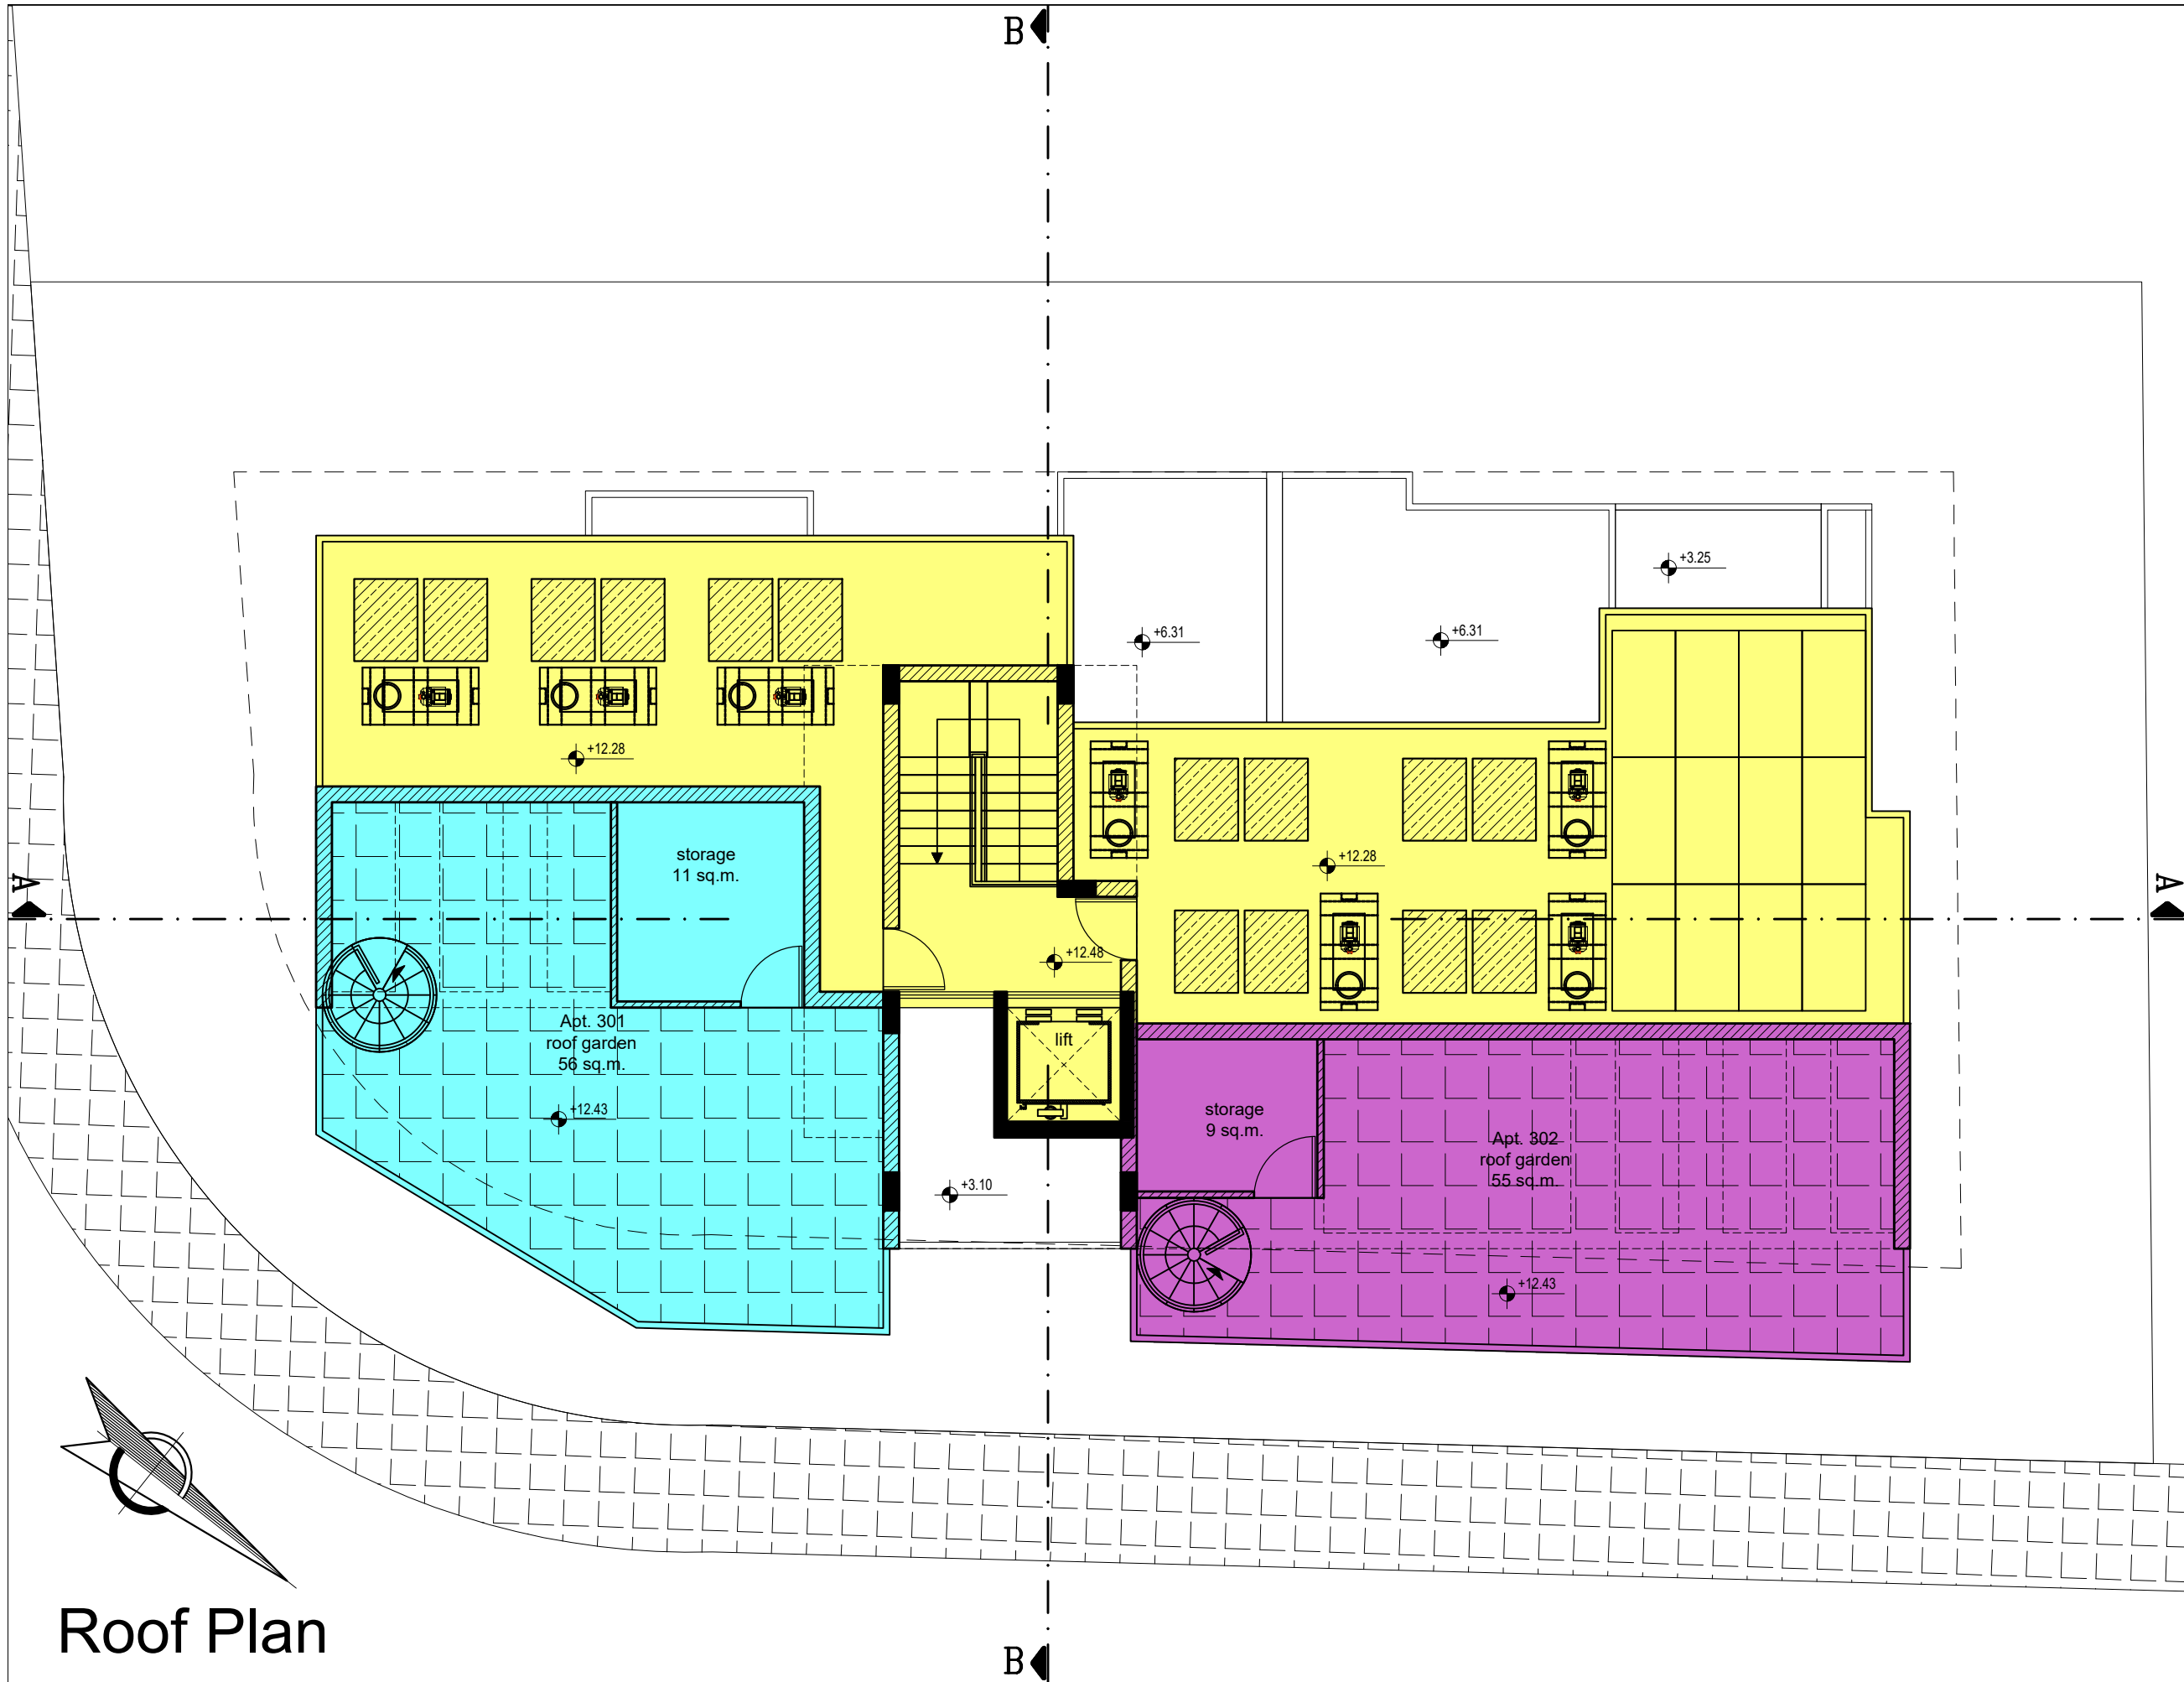

# Roof Plan

Notes:  
 \* XXX suggested levels  
 \* XXX existing levels  
 PLOT: 581 sq.m.  
 Density: 90% :523 sq.m.  
 +5%: 26 sq.m. = 549 sq.m.  
 Cover: 50% :291 sq.m.

Used Density  
 Ground: 4 sq.m.  
 First: 213 sq.m.  
 Second: 166 sq.m.  
 Third: 166 sq.m.

total: 549 sq.m.

Used Cover: 261 sq.m.

www.degrussalarkou.co.uk		Stamp & Sign
dE Grussa Larkou ARCHITECTS		
13 Criva Digeni Stavrakí Hall ap.401 Larnaca 6030 CY degrussalarkou@cytanet.com.cy tel.+357 24661677 fax.+357 24663863		F.D.
File name: A05-135 SKD22(dlaxwismos 3.1.23)	Drawn by:	
Checked by:	G.L.	

Project Name <b>G.A. Sketsios Constructions Residences in Aradippou</b>	Drawing Name Roof Plan
--	---------------------------

Scale 1:100	Date January 23
Drawing No. 135 SKD22 A05	