

Notes:

Plot 604: 575sq.m.


House 01
 Plot: 296 sq.m.
 Ground: 88 sq.m.
 First: 99 sq.m.

Total: 187 sq.m.

House 02
 Plot: 279 sq.m.
 Ground: 85 sq.m.
 First: 101 sq.m.



Total: 186 sq.m.

XXX suggested levels
 XXXX existing levels

Project Name P.M.A. Sketsios LTD (Thrakis Road)	
Drawing Name Residences in Aradippou	
Drawing Name Ground Floor Plan	
File name: A05-143 SKD23(Arxitektonika 7.8.23)	
Checked by : G.L.	Drawn by : F.D.
Scale 1:100	Date August 23
Drawing No. 143 SKD23 A01	
 <small>13, Ovia Opeia • Stavros Hall • Office 01 • 800 • Larissa tel 994094 • info@glarkou.com • BA/105/AA/01/ETEK</small>	
Stamp & Sign	

Ground Floor

Public Road

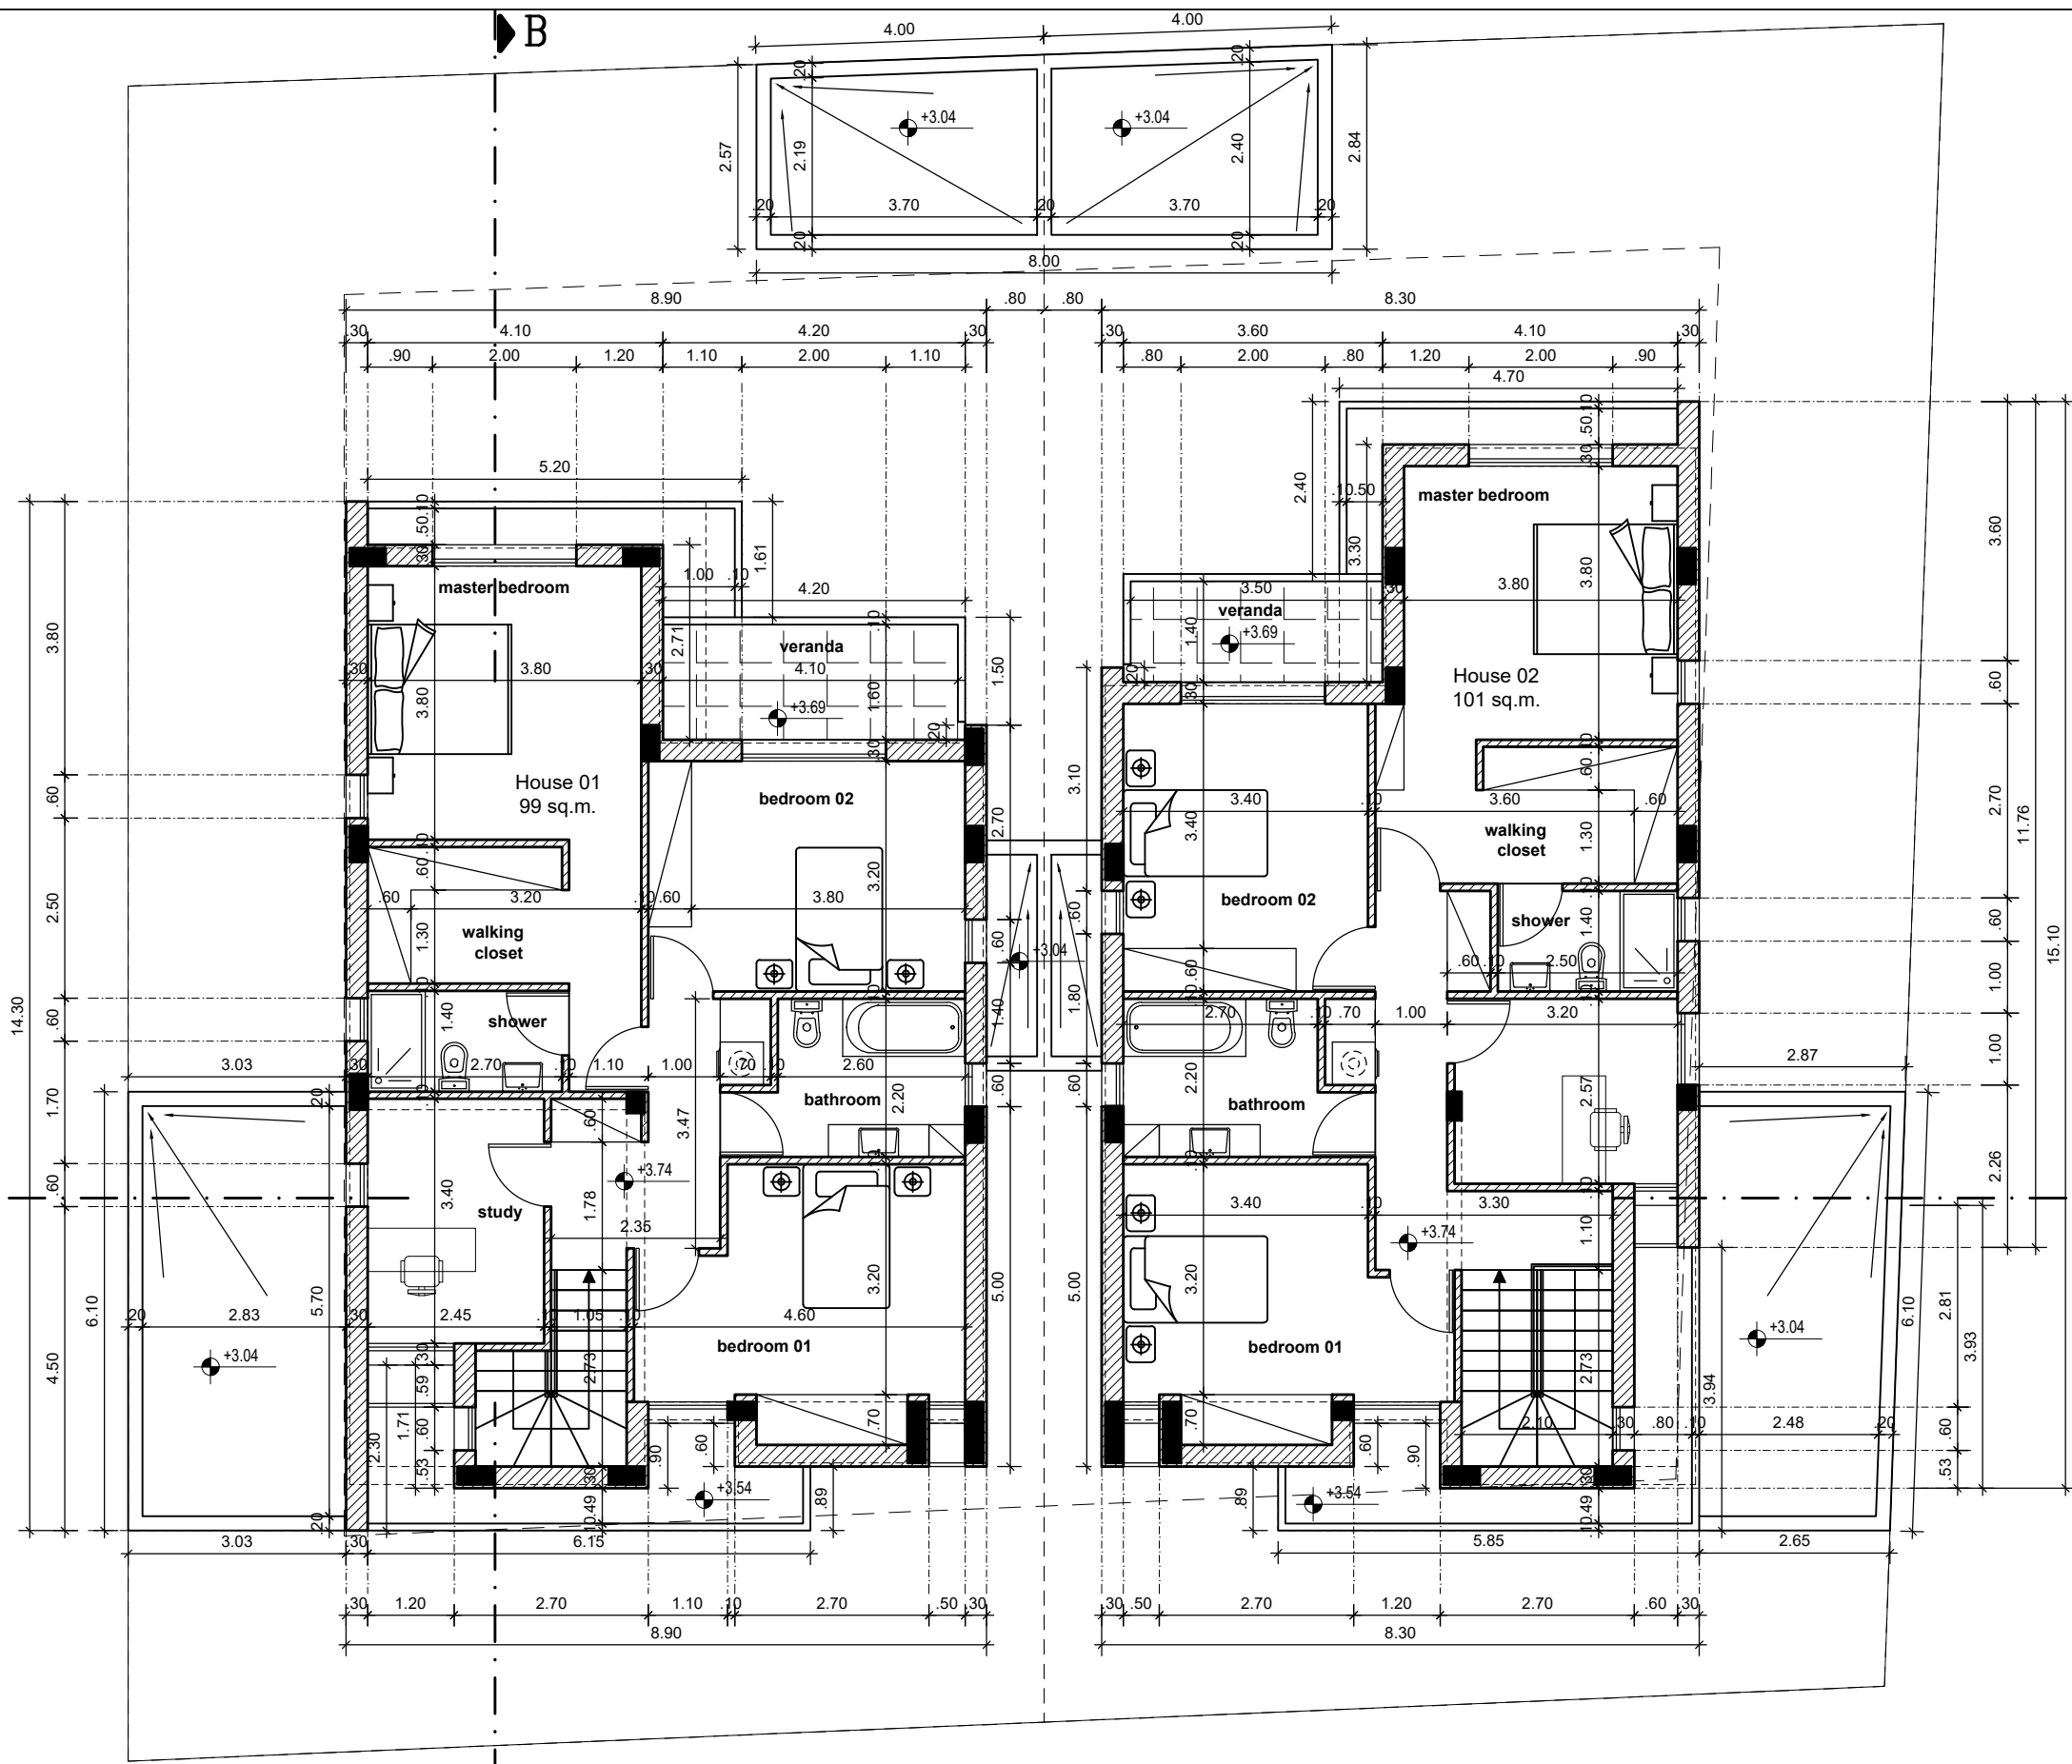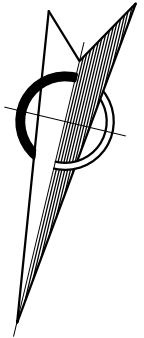

Notes:
 Plot 604: 575sq.m.
 House 01
 Plot: 296 sq.m.
 Ground: 88 sq.m.
 First: 99 sq.m.

 Total: 187 sq.m.

House 02
 Plot: 279 sq.m.
 Ground: 85 sq.m.
 First: 101 sq.m.

 Total: 186 sq.m.
 ● XXX suggested levels
 ● XXX existing levels

Project Name
P.M.A. Sketsios LTD (Thrakis Road)
Residences in Aradippou
 Drawing Name
First Floor Plan
 File name:
 A05-143 SKD23(Arxitektonika 7.8.23)

Checked by : **G.L.** Drawn by : **F.D.**



Scale 1:100 Date August 23

Drawing No.
 143 SKD23
 A02



Stamp & Sign

First Floor

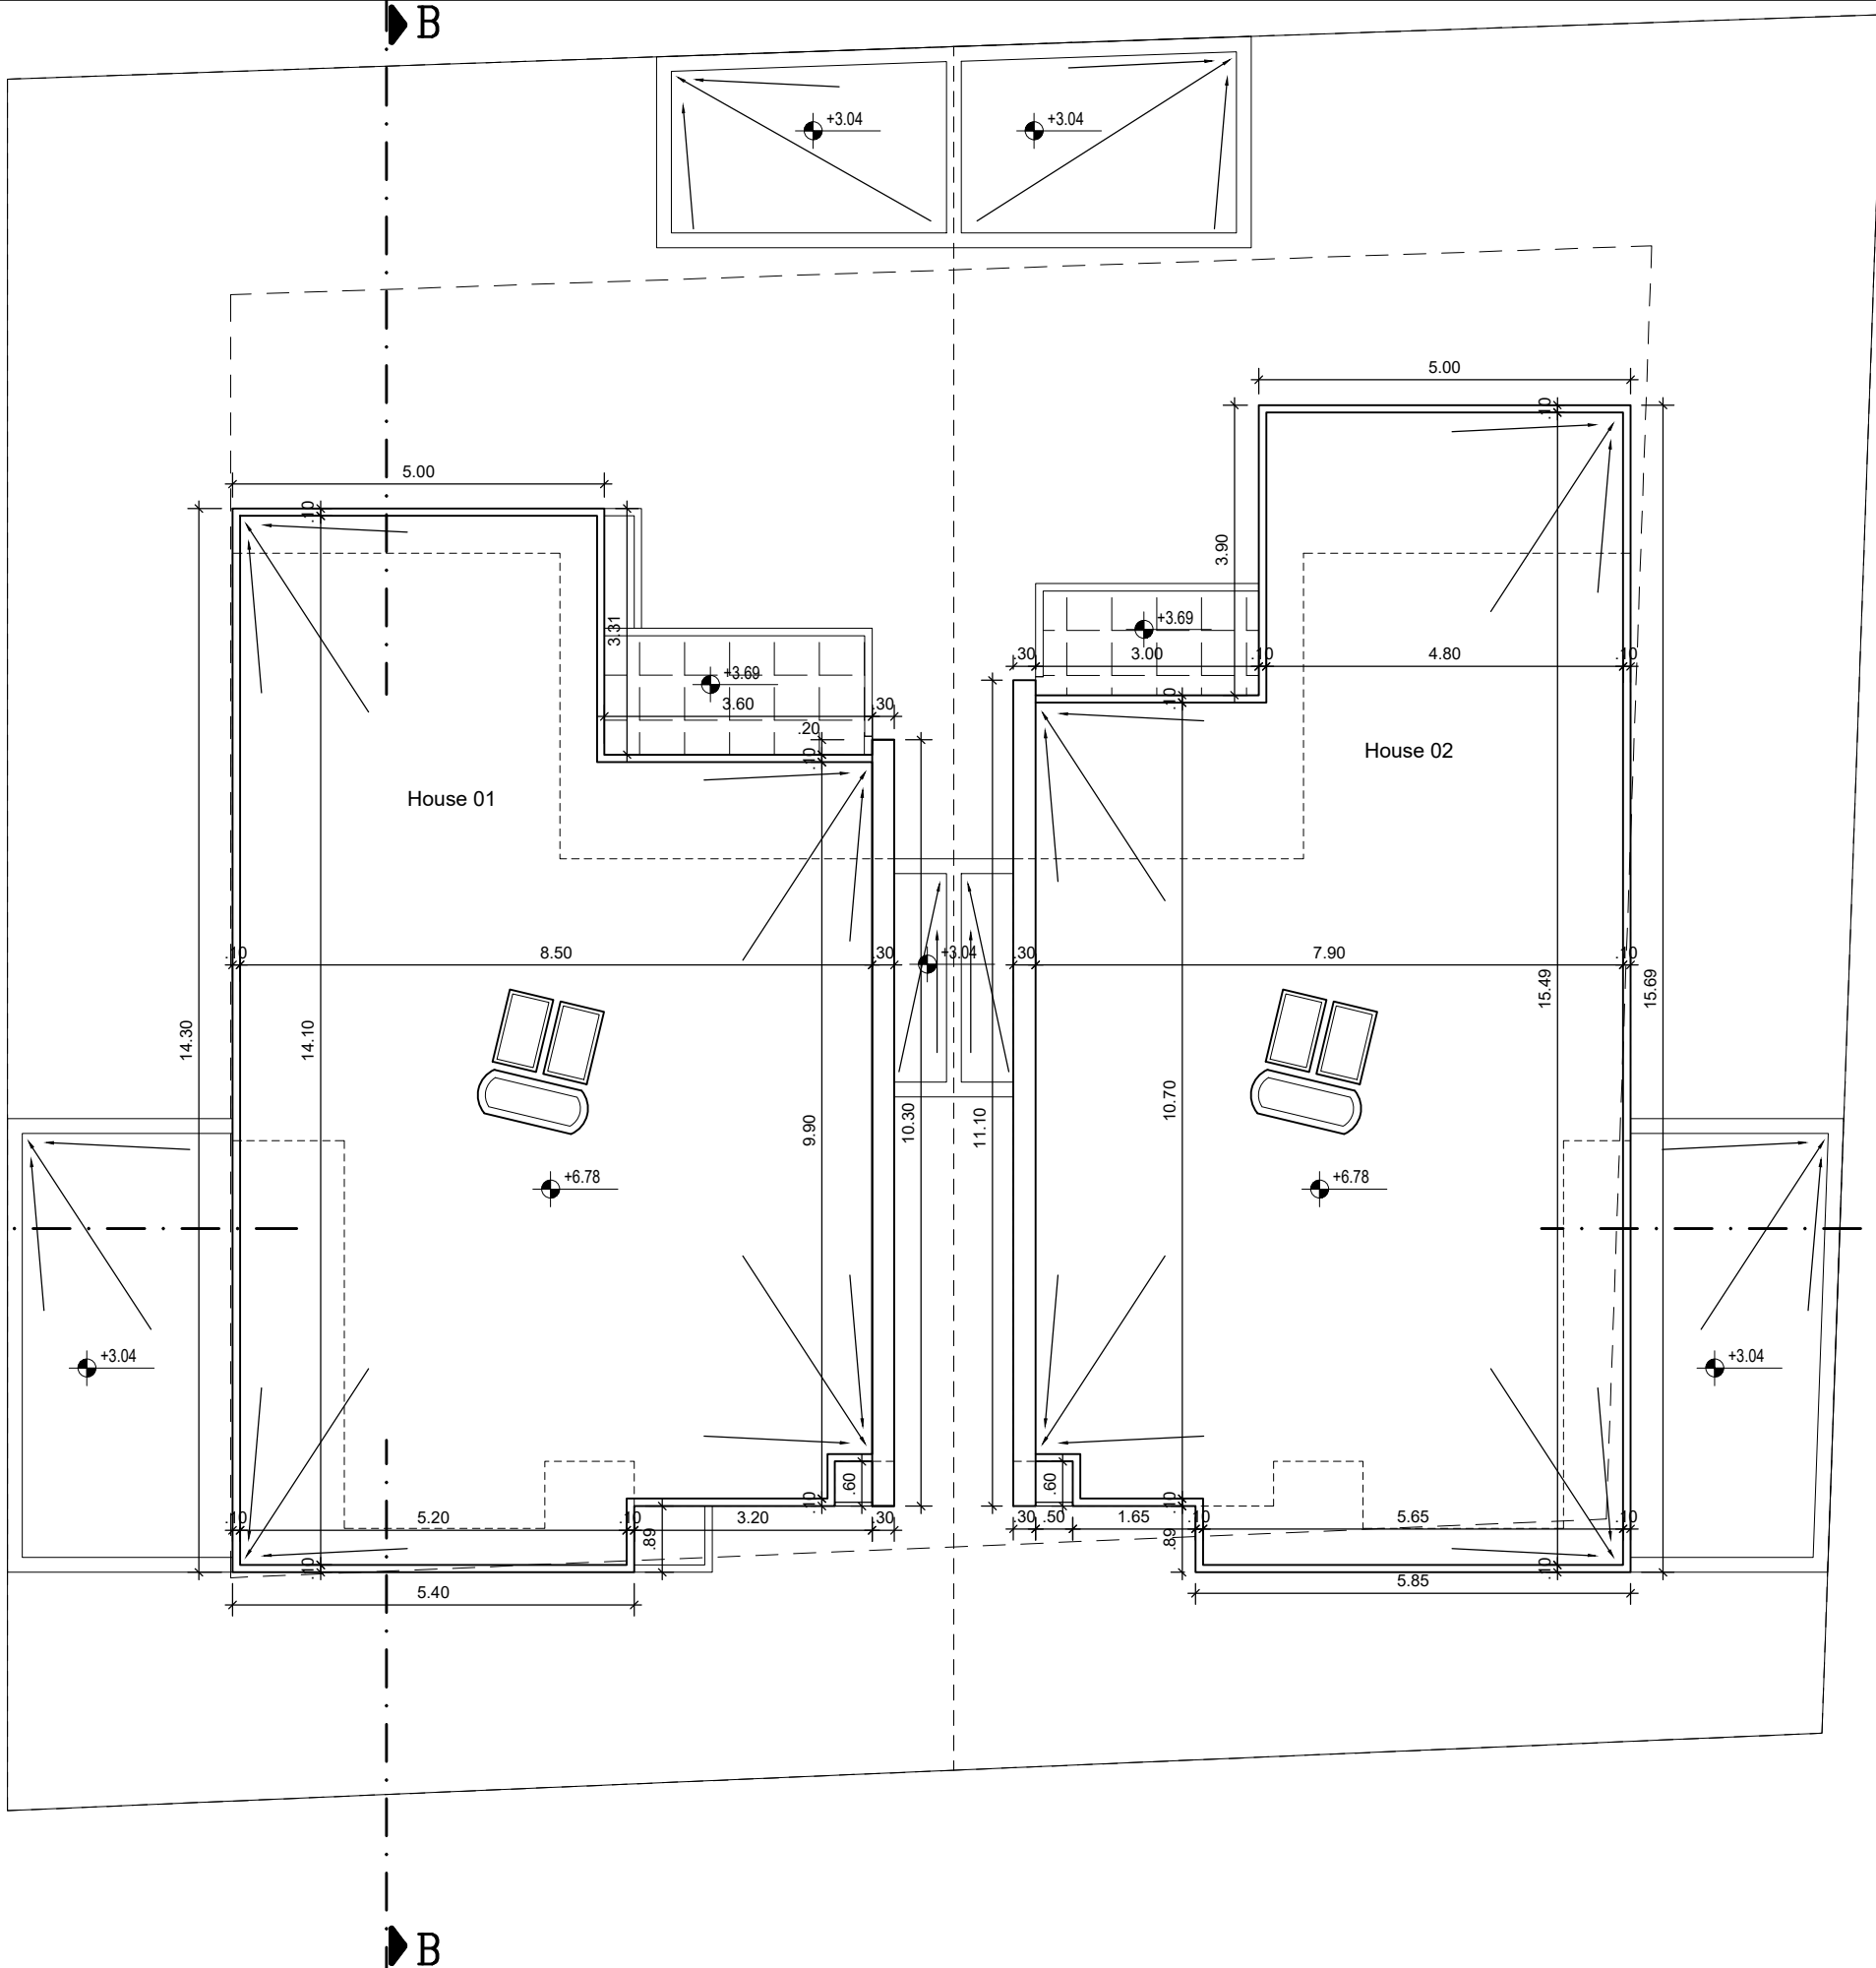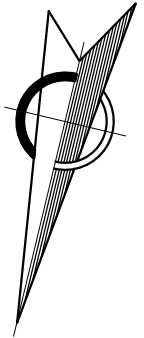

Notes:

Plot 604: 575sq.m.

House 01
 Plot: 296 sq.m.
 Ground: 88 sq.m.
 First: 99 sq.m.

Total: 187 sq.m.

House 02
 Plot: 279 sq.m.
 Ground: 85 sq.m.
 First: 101 sq.m.

Total: 186 sq.m.

XXX suggested levels
 XXX existing levels

Project Name P.M.A. Sketsios LTD (Thrakis Road) Residences in Aradippou		Drawing Name Roof Plan	
Checked by : G.L.		Drawn by : F.D.	
Scale 1:100	Date August 23		
Drawing No. 143 SKD23 A03			
 <small>13, Oiva Digeni • Stavrakí Hall • Office 01 • 800 • Larissa tel 6984084 • larkou@gmail.com • BA Kens AA Dip. ETEK</small>			
Stamp & Sign			

Roof Plan