


Ground Floor

Notes: XXXX suggested levels XXXX existing levels PLOT -No. 7: 520 sq.m. House 01 PLOT: 263 sq.m. Ground: 79 sq.m. First: 87 sq.m. Total: 166 sq.m. House 02 PLOT: 257 sq.m. Ground: 79 sq.m. First: 87 sq.m. Total: 166 sq.m.	Stamp & Sign	F.D.	Checked by: GL	Project Name	Drawing Name	Scale: 1:100	Date: February 23
	DE GUSSA LAKOU ARCHITECTS www.degussa.com 13 Orfeu Digeni Staraki Hall op.401 Lamaca 6030 CY degussa@degussa.com.cy Tel: +357 2466177 Fax: +357 2466323		File name: A02-142 SKD23(Arktekonika 1.2.23)		G.A. Skestios LTD, PLOT -830(07) 2 Residences in Aradippou		

142 SKD23
A01

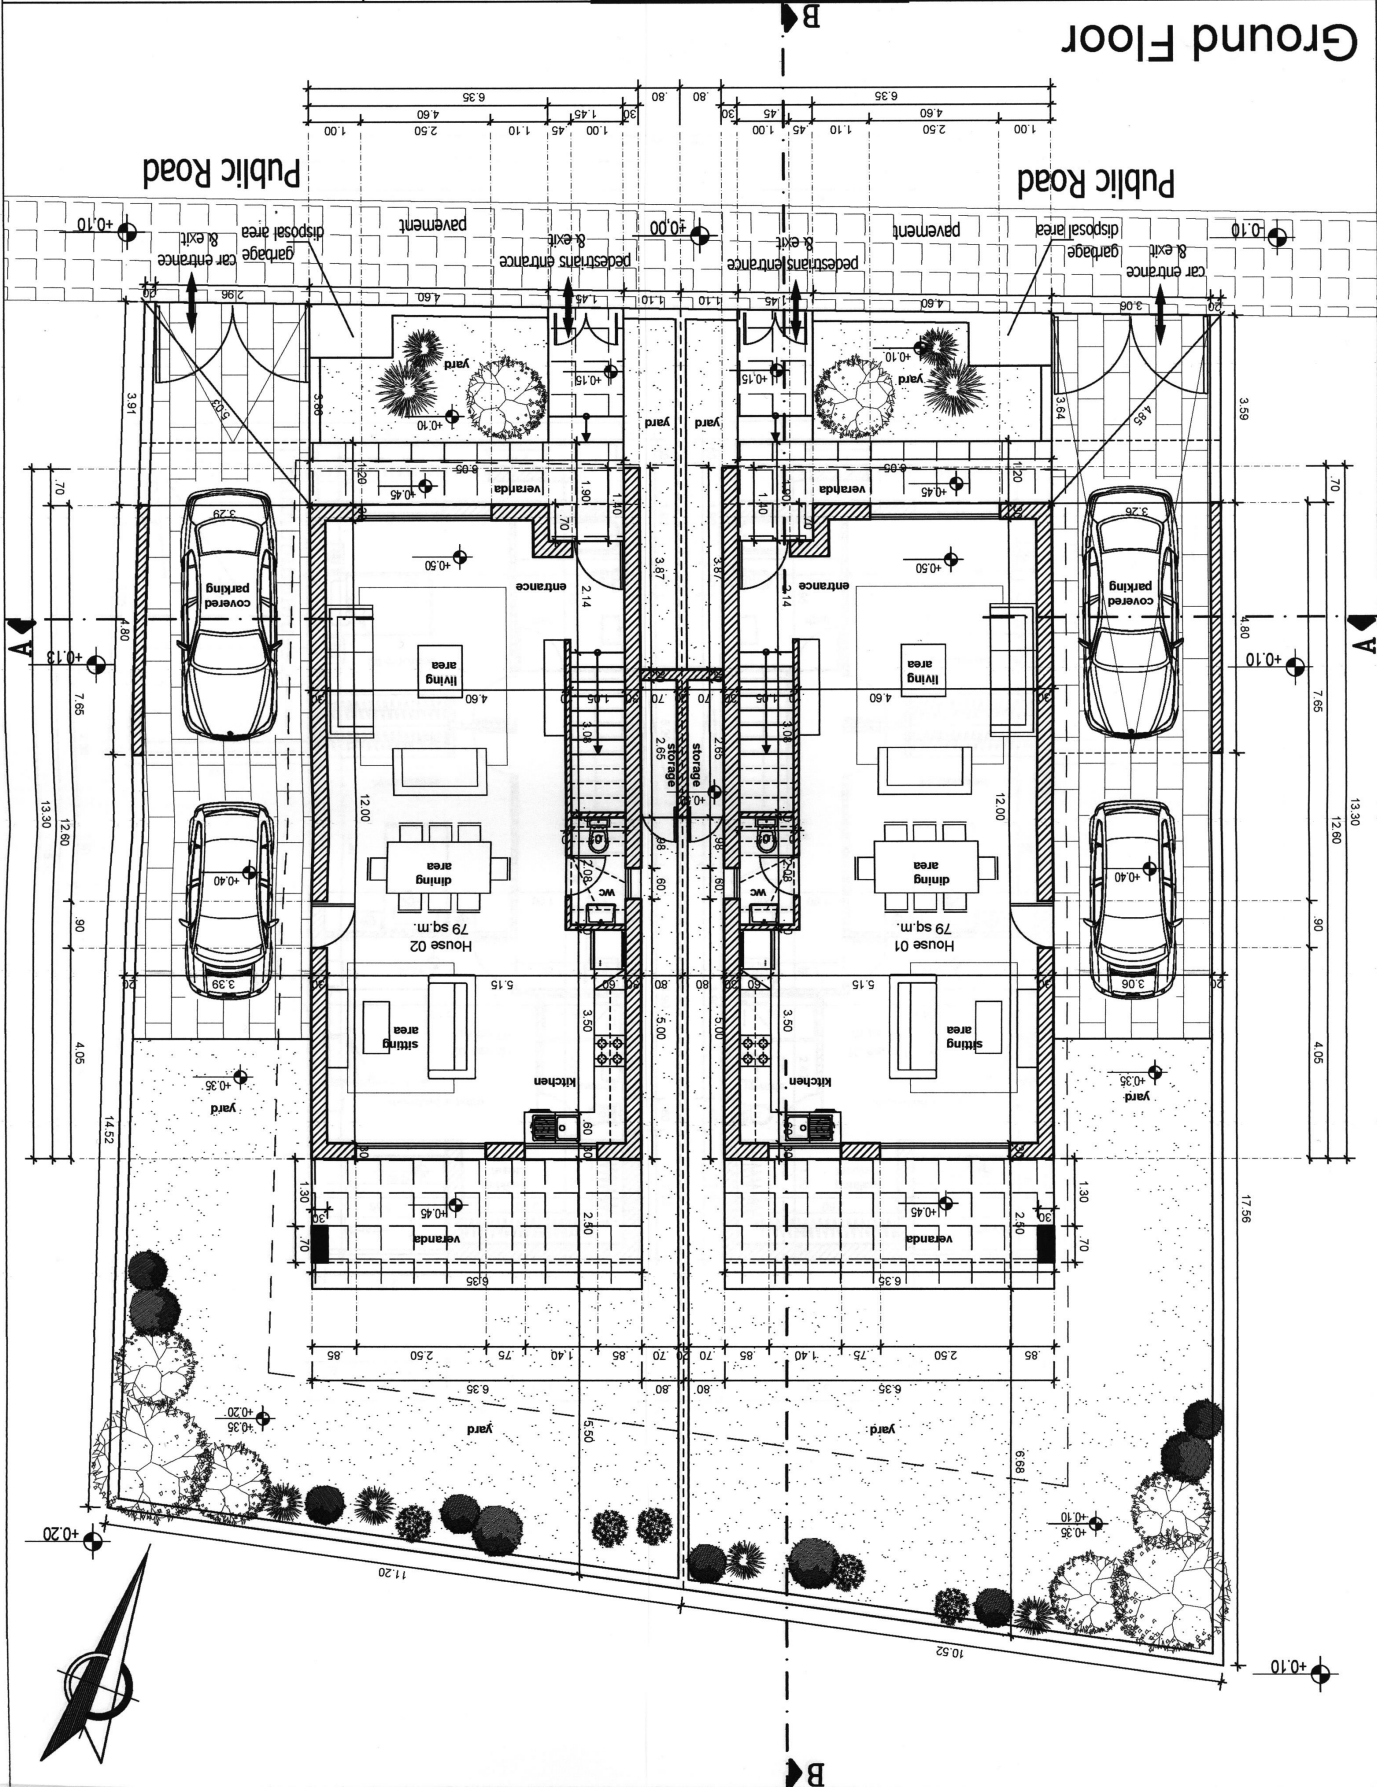

First Floor

142 SKD23
A02

Scale 1:100
Date February 23

Project Name
G.A. Sketios LTD, PLOT -830(07)
2 Residences in Aradippou

File name:
A02-142 SKD23(Arktektonika 1.2.23)
Checked by: G.L.
Drawn by: F.D.

Stamp & Sign

Notes:
 - XXXX suggested levels
 - XXXX existing levels
 PLOT -No. 7: 520 sq.m.
 House 01
 PLOT: 263 sq.m.
 Ground: 79 sq.m.
 First: 87 sq.m.
 Total: 166 sq.m.
 House 02
 PLOT: 257 sq.m.
 Ground: 79 sq.m.
 First: 87 sq.m.
 Total: 166 sq.m.

