

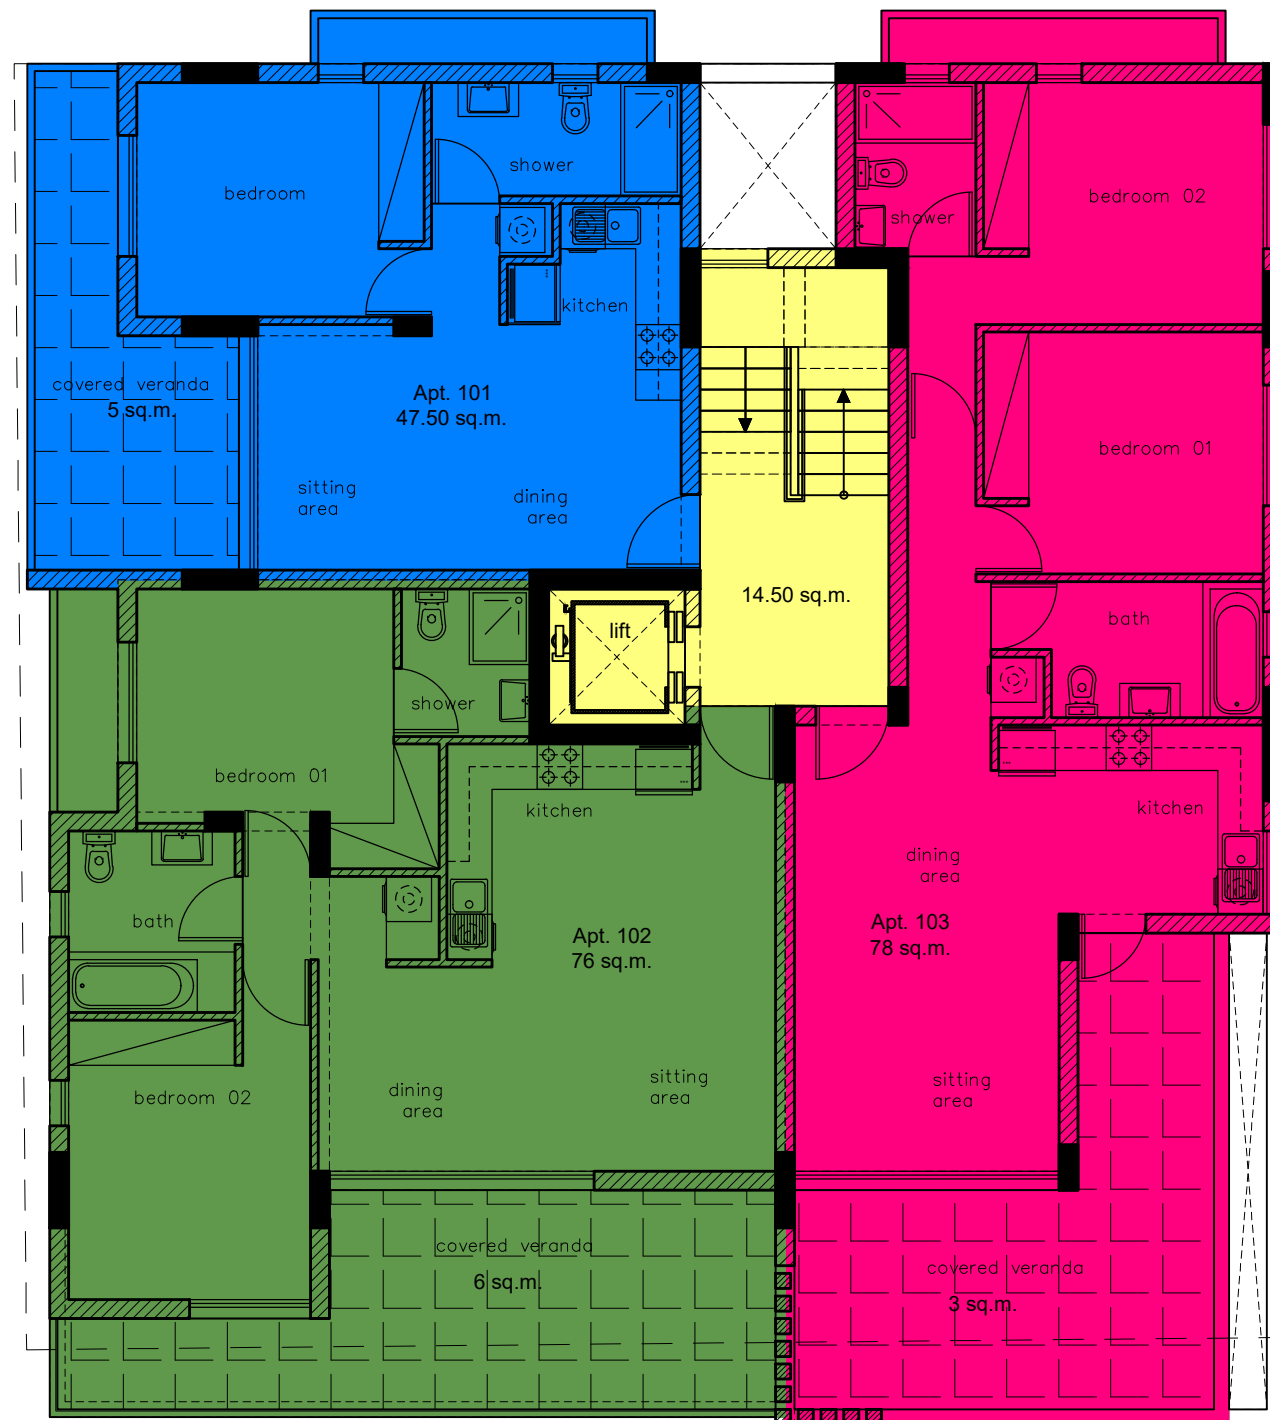
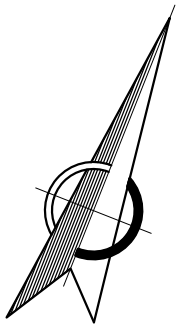




Ground Floor

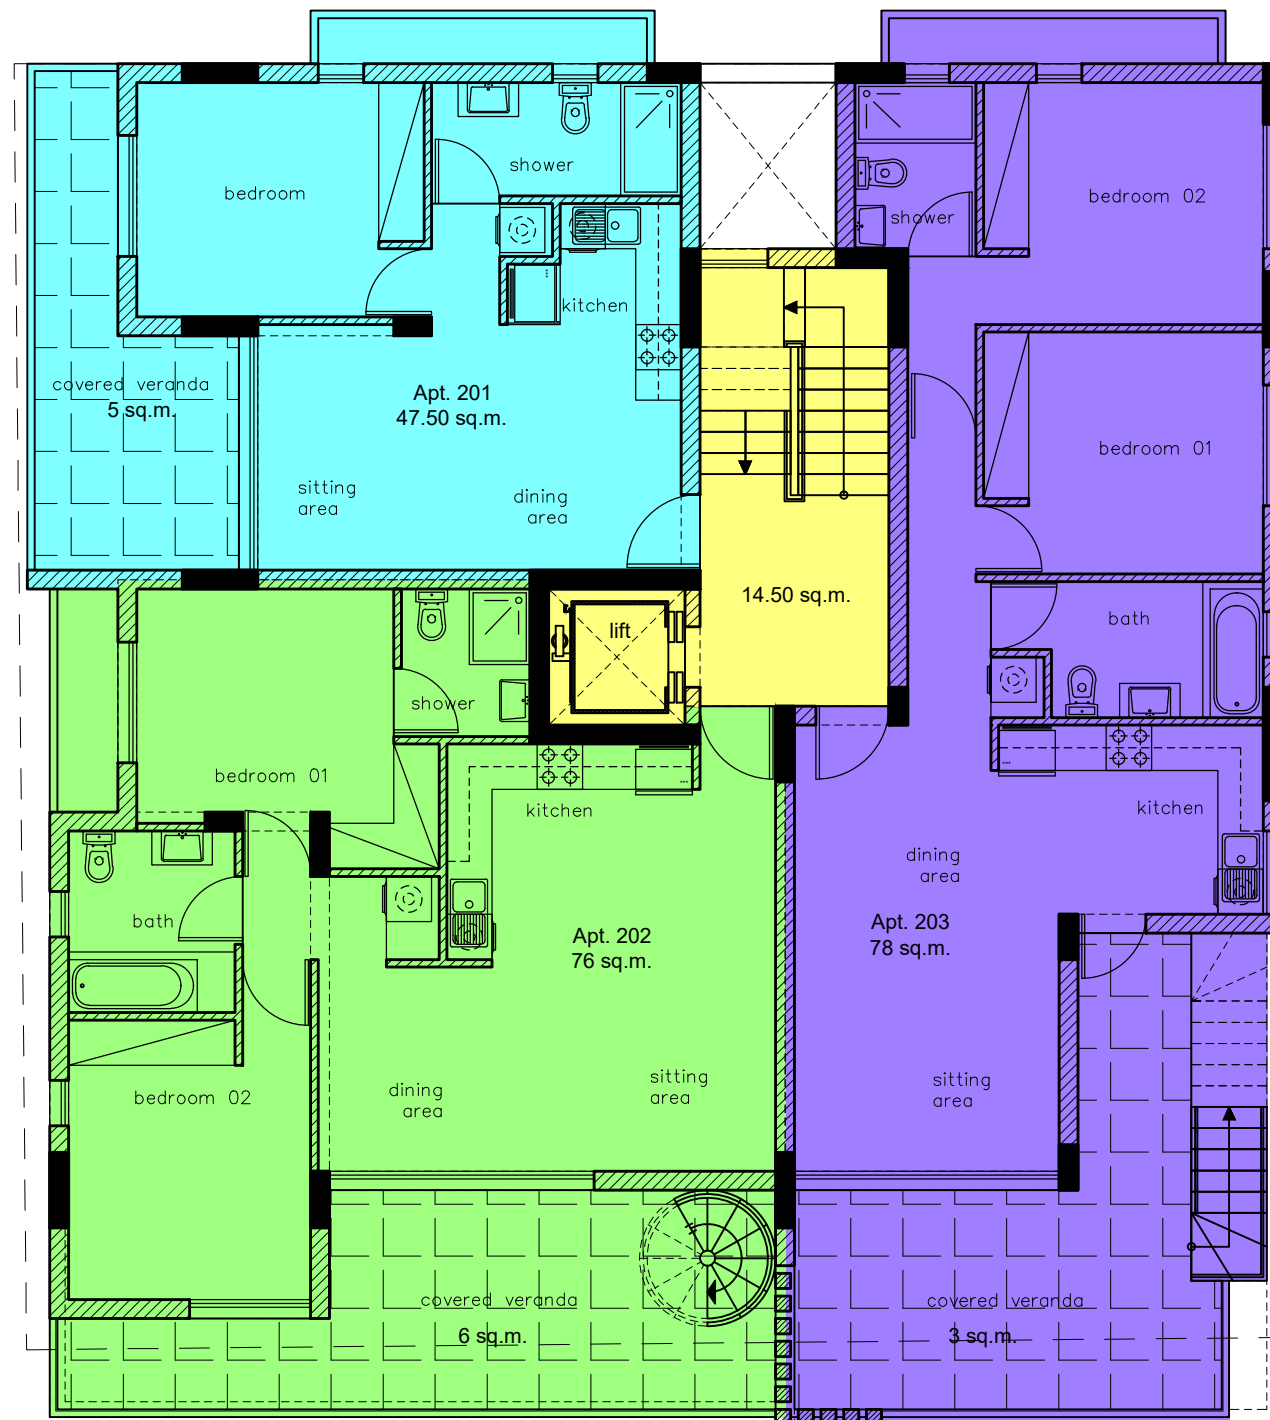

First Floor

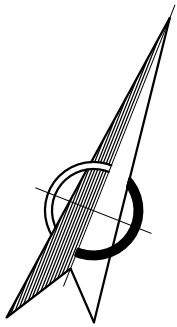

Second Floor

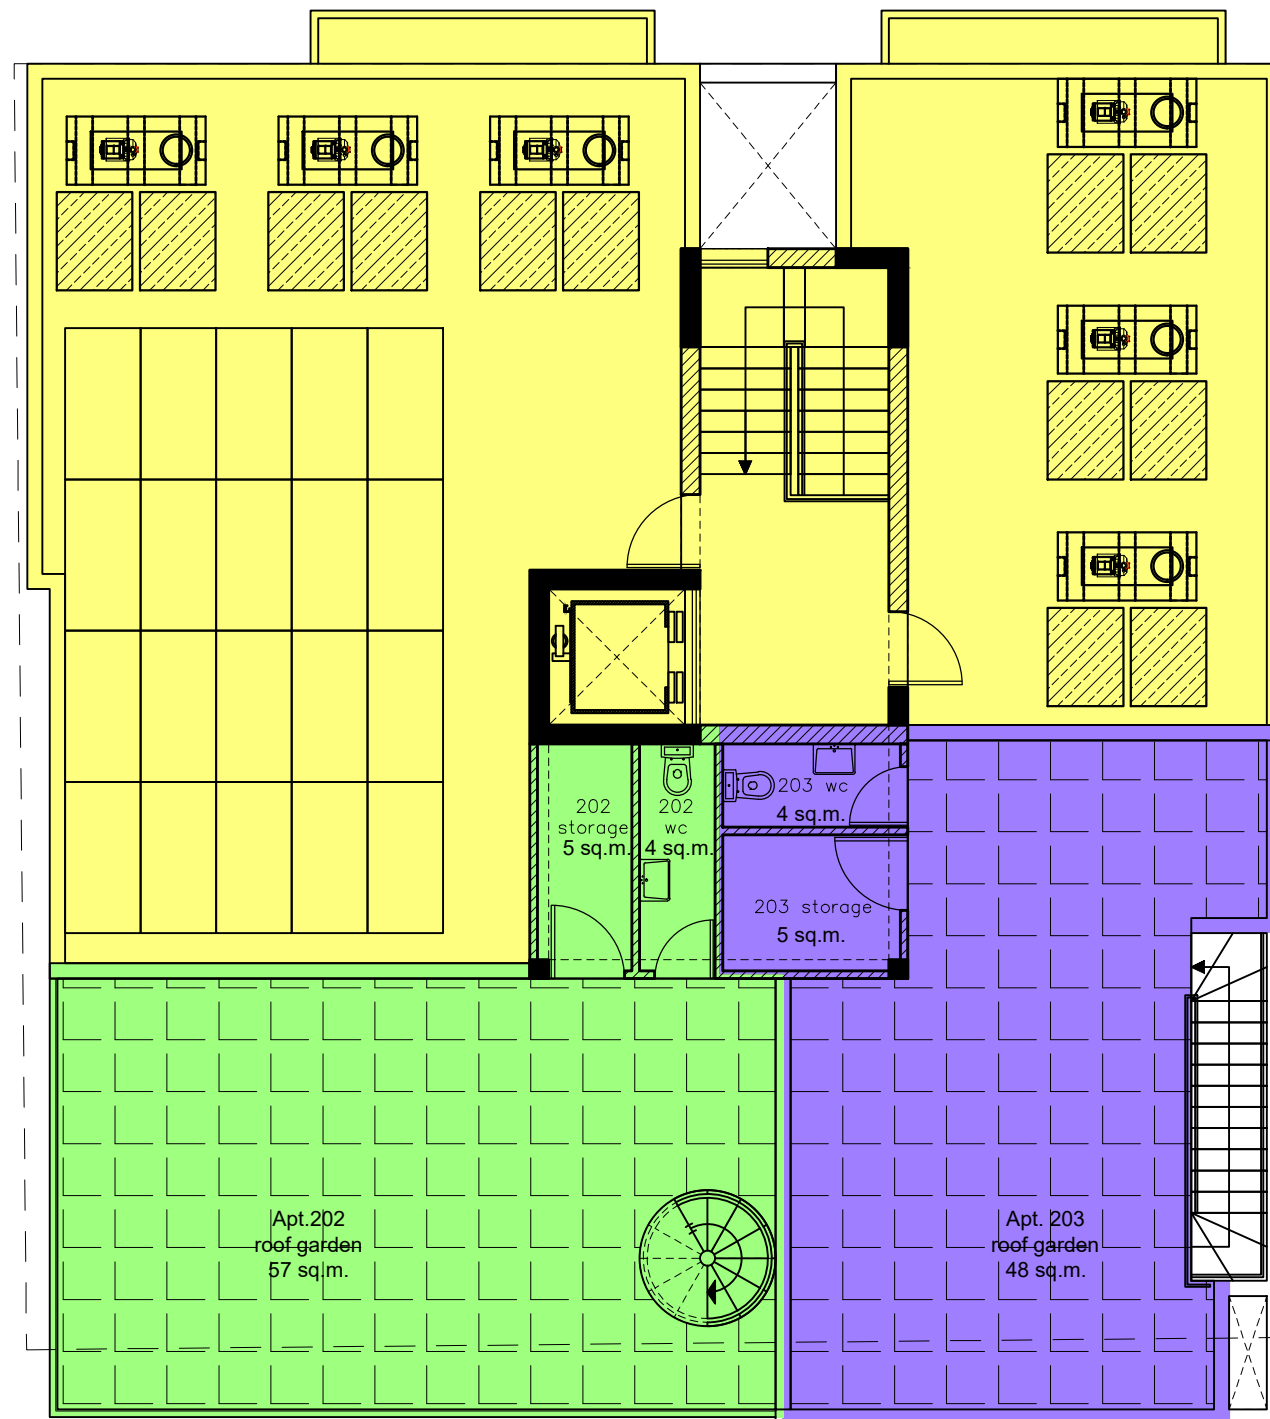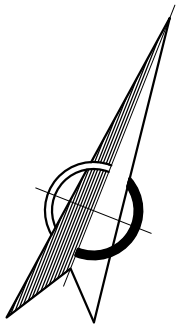

Roof Plan