

Notes:
 PLOT: 408 sq.m.
 Density 100% = 408 sq.m.
 Cover 50% = 204 sq.m.

House 01
 PLOT: 198 sq.m.
 Allowed Density: 198 sq.m.
 Ground: 68 sq.m.
 First: 77 sq.m.
 Used Density: 145 sq.m.
 Allowed Cover: 97 sq.m.
 Used Cover: 99 sq.m.

House 02
 PLOT: 210 sq.m.
 Allowed Density 210 sq.m.
 Ground: 68 sq.m.
 First: 77 sq.m.
 Used Density: 145 sq.m.
 Allowed Cover: 105 sq.m.
 Used Cover: 98 sq.m.



Project Name P.M.A. Sketsios Properties Residences in Aradippou	
Drawing Name Ground Floor	File name: A06-147 SKD23(Adeia Oikodomis 3.1.24)



Checked by: **G.L.** Drawn by: **F.D.**

Scale: **1:100** Date: **January 24**

Drawing No.
**147 SKD23
A01**

Stamp & Sign

Ground Floor

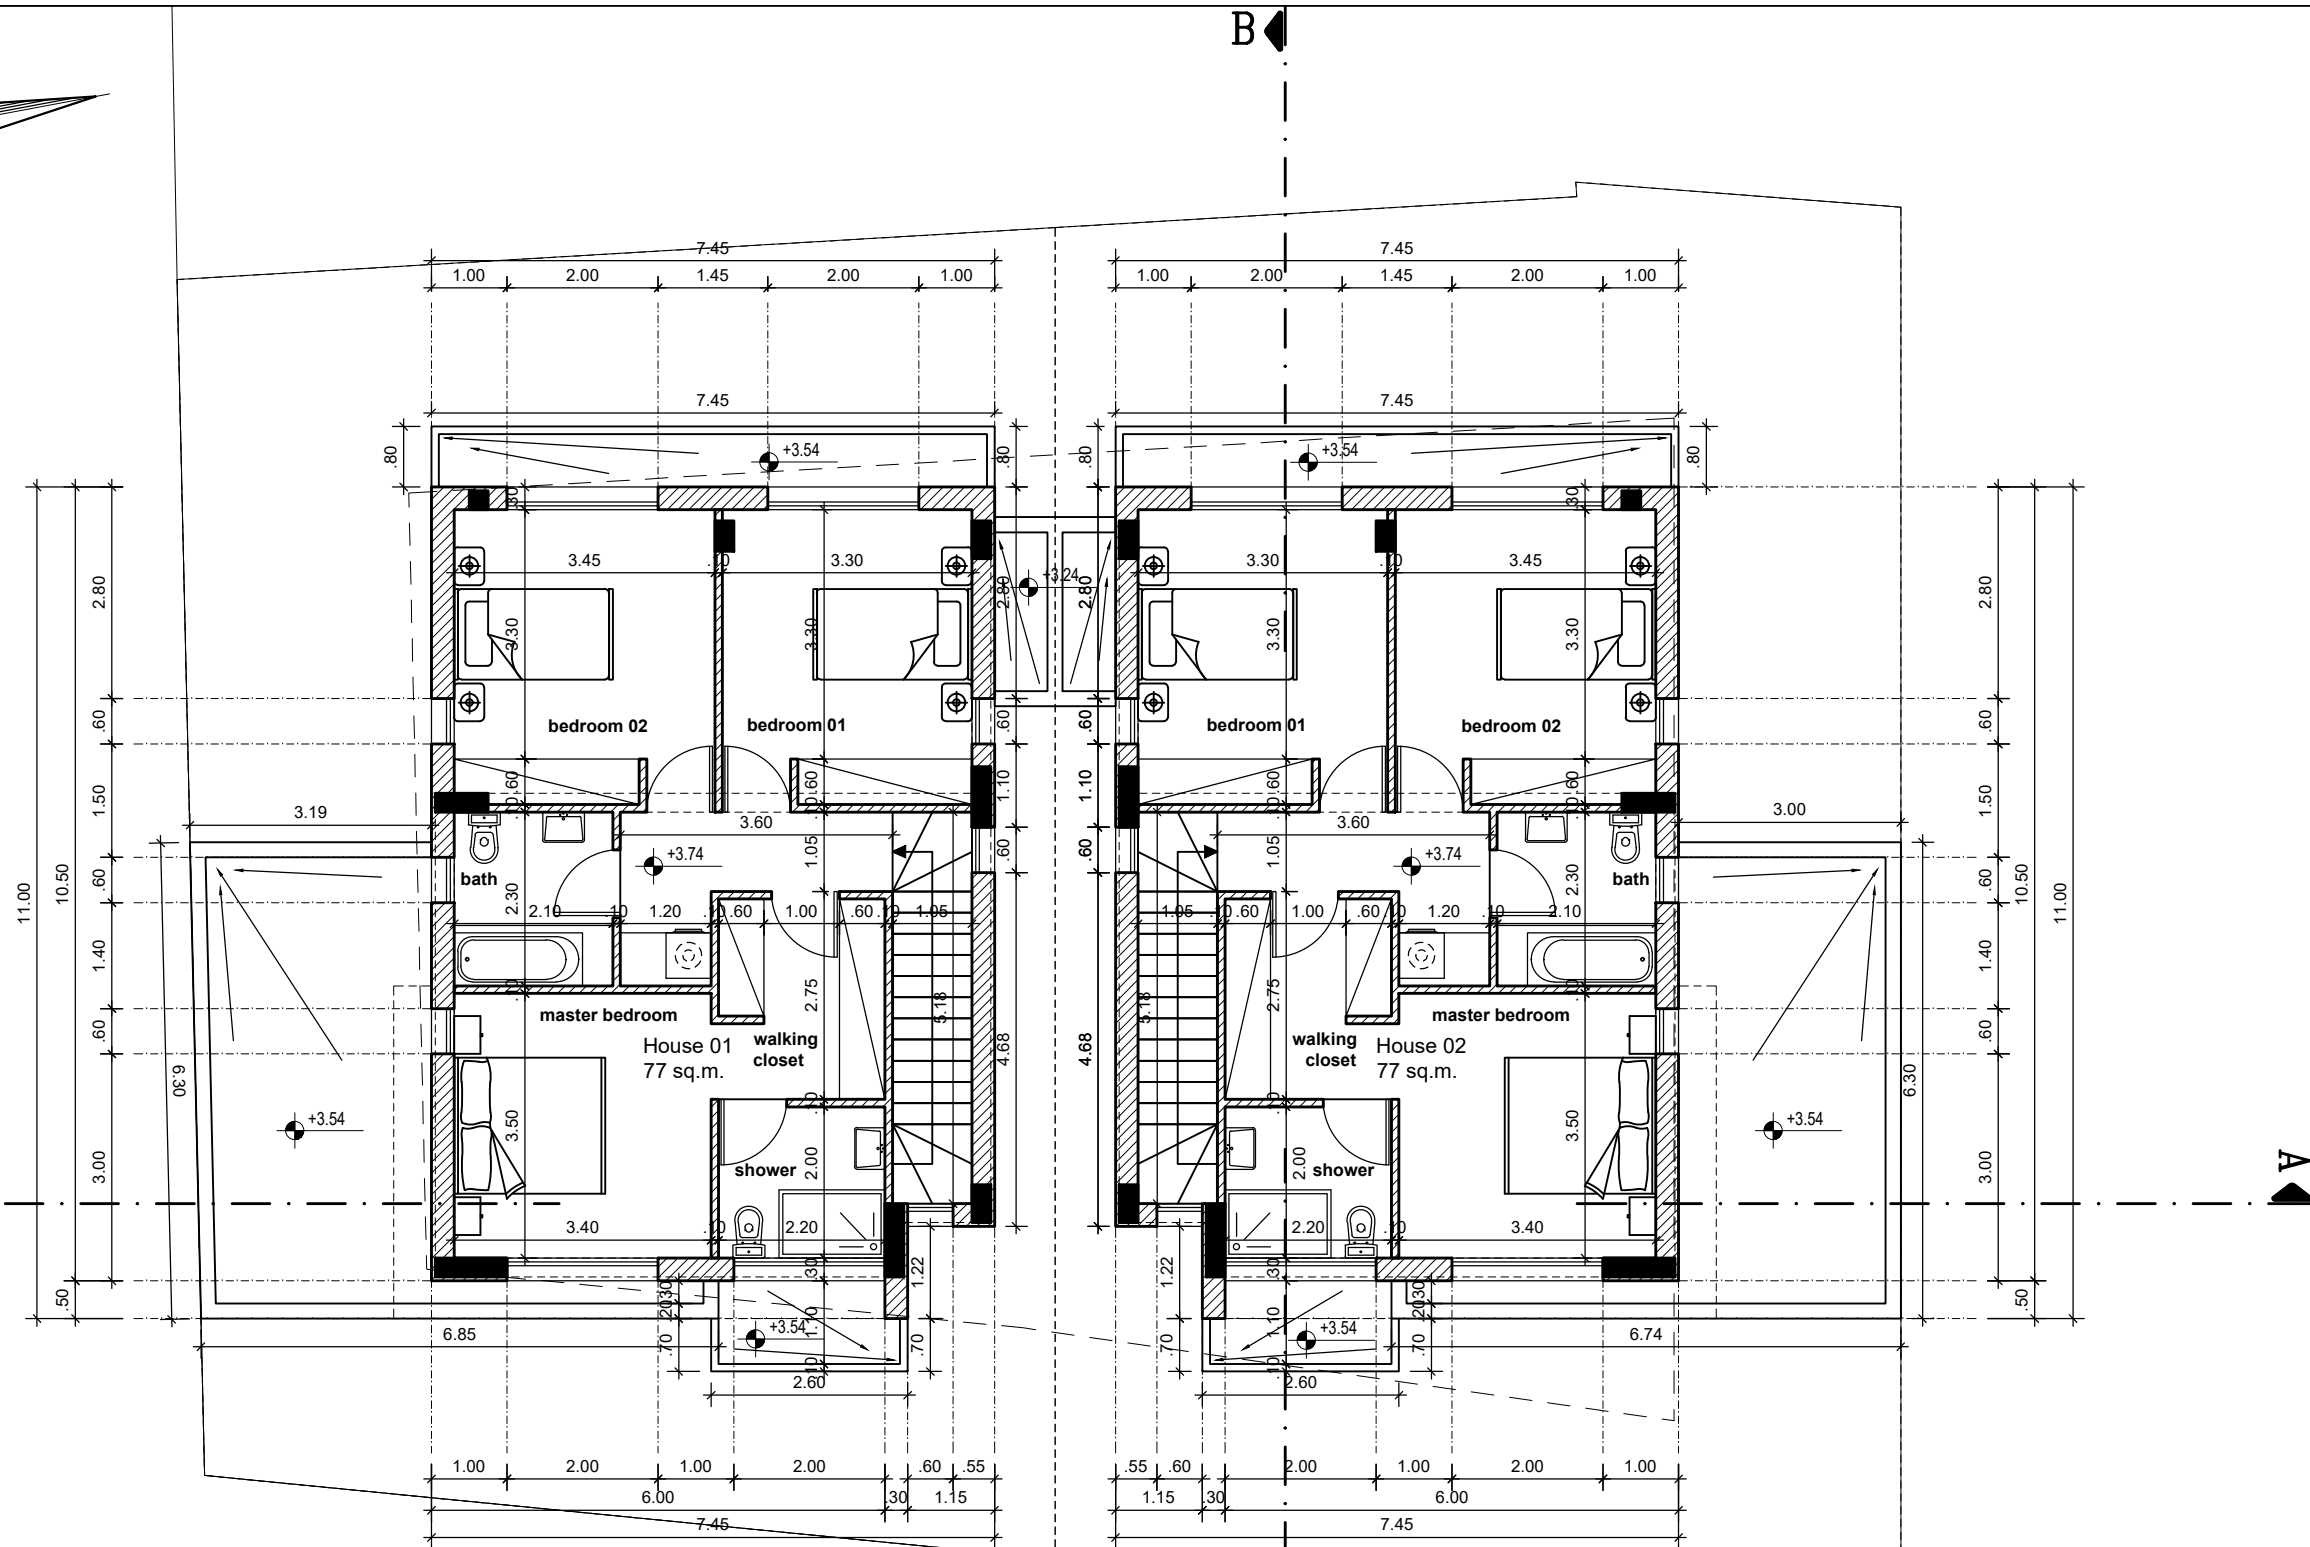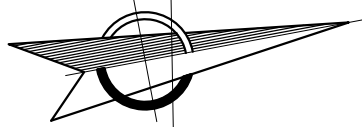

Notes:
 PLOT: 408 sq.m.
 Density 100% = 408 sq.m.
 Cover 50% = 204 sq.m.

House 01
 PLOT: 198 sq.m.

Allowed Density: 198 sq.m.
 Ground: 68 sq.m.
 First: 77 sq.m.
 Used Density: 145 sq.m.
 Allowed Cover: 97 sq.m.
 Used Cover: 99 sq.m.

House 02
 PLOT: 210 sq.m.

Allowed Density 210 sq.m.
 Ground: 68 sq.m.
 First: 77 sq.m.
 Used Density: 145 sq.m.
 Allowed Cover: 105 sq.m.
 Used Cover: 98 sq.m.



Project Name
**P.M.A. Sketsios Properties
 Residences in Aradippou**

Drawing Name
First Floor

File name:
 A06-147 SKD23(Adeia Oikodomis 3.1.24)

Checked by :
G.L.

Drawn by :
F.D.

Scale
 1:100

Date
 January 24

Drawing No.
 147 SKD23
 A02

Stamp & Sign

First Floor